



UNIT L
WEST ELEVATION



UNIT L
EAST ELEVATION


Materials

Roof
Insulated corrugated steel cladding system
- colour to be agreed.

Walls
Insulated corrugated steel cladding system
- colour to be agreed.

Brickwork panels colour to be agreed.
Brickwork flush plinth course detail colour
to be agreed.

Windows
Thermally broken metal-framed.
Colours to be agreed.

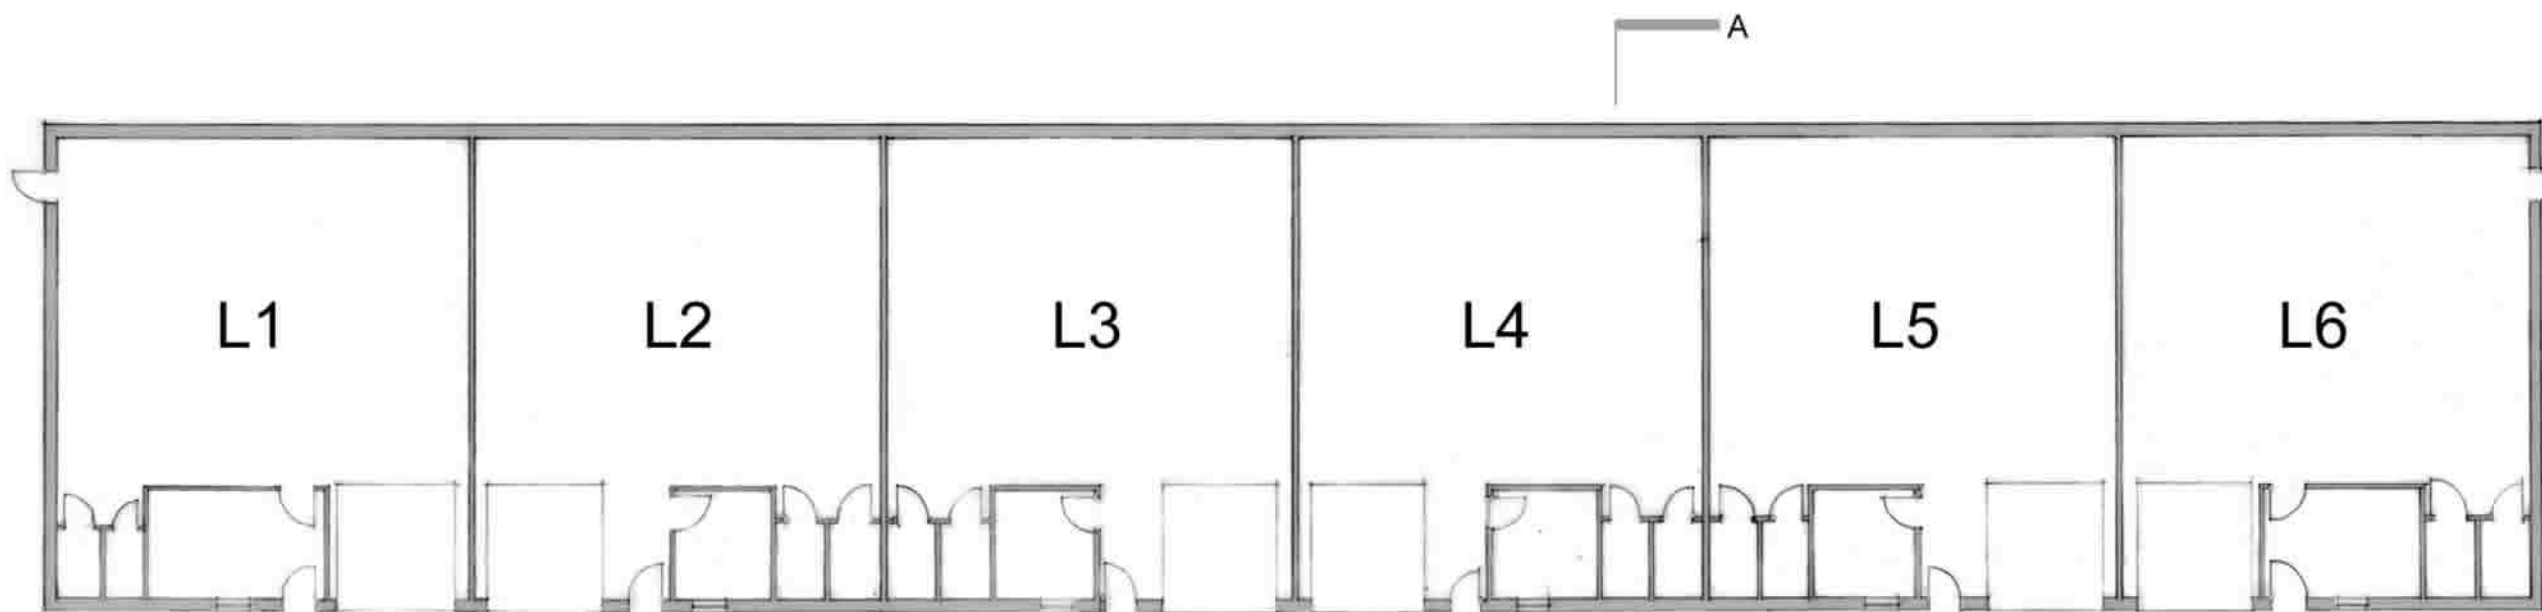

UNIT L
PLAN



UNIT L
SOUTH ELEVATION



UNIT L
NORTH ELEVATION




KINGS COURT CASTLE POINT PARK, TUTBURY PROFILE HOLDINGS LIMITED	
DESIGN PROPOSALS UNIT L PLANS AND ELEVATIONS	
SMITH AND ROPER ARCHITECTS AND SURVEYORS BUXTON ROAD BAKEWELL DERBYSHIRE DE45 1BZ TEL 01629 812722 FAX 01629 814390	
REF: A.R.G	SCALE 1:200
COPYRIGHT AUG 2007	DWG NO 873 / 3B



UNIT S
EAST ELEVATION



UNIT S
WEST ELEVATION

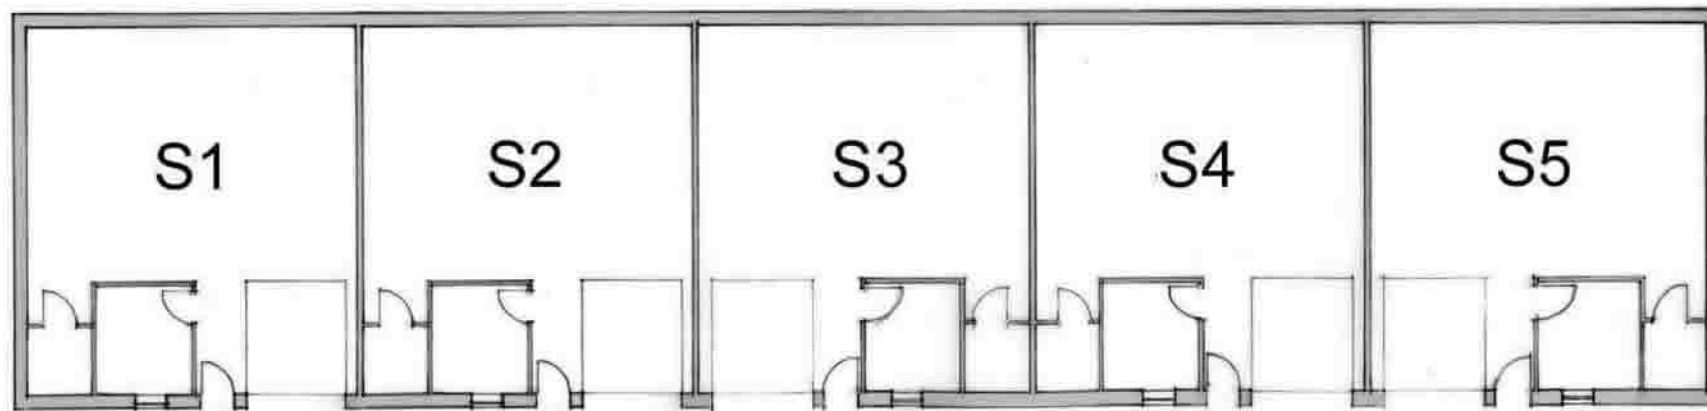


UNIT S
PLAN



UNIT S
NORTH ELEVATION



UNIT S
SOUTH ELEVATION

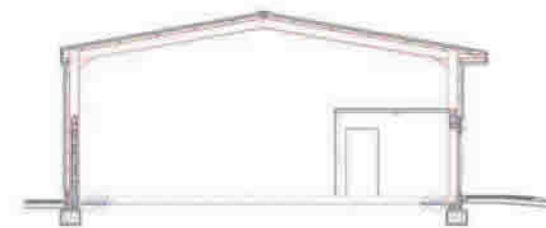

UNIT S
SECTION A-A

Materials

Roof
Insulated corrugated steel cladding system
– colour to be agreed.

Walls
Insulated corrugated steel cladding system
– colour to be agreed.

Brickwork panels colour to be agreed.
Brickwork flush plinth course detail colour
to be agreed.

Windows
Thermally broken metal-framed.
Colours to be agreed.

KINGS COURT CASTLE POINT PARK, TUTBURY PROFILE HOLDINGS LIMITED	
DESIGN PROPOSALS UNIT S - PLANS, SECTIONS AND ELEVATIONS	
SMITH AND ROPER ARCHITECTS AND SURVEYORS BUXTON ROAD BAKEWELL DERBYSHIRE DE45 1BZ TEL 01629 812722 FAX 01629 814390	
REF: A.R.G	SCALE 1:200
COPYRIGHT AUG 2007	DWG NO 873 / 4B

